
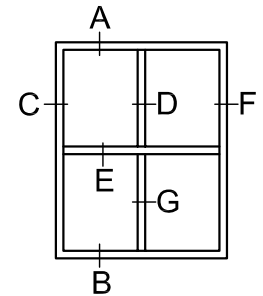
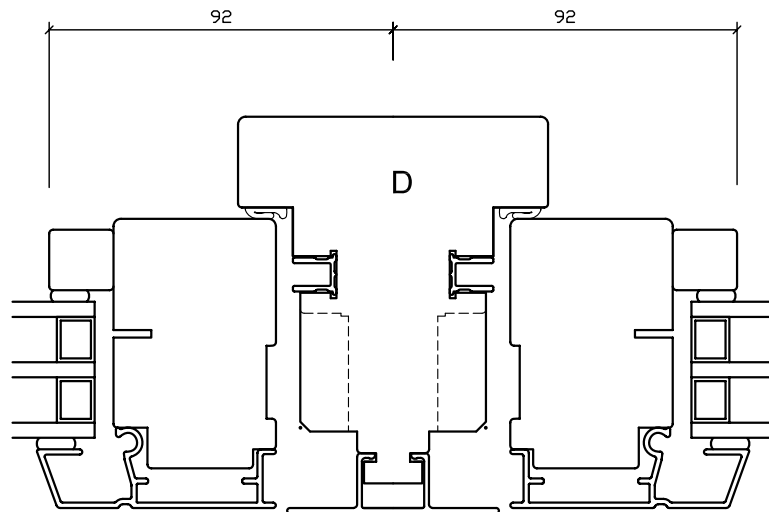
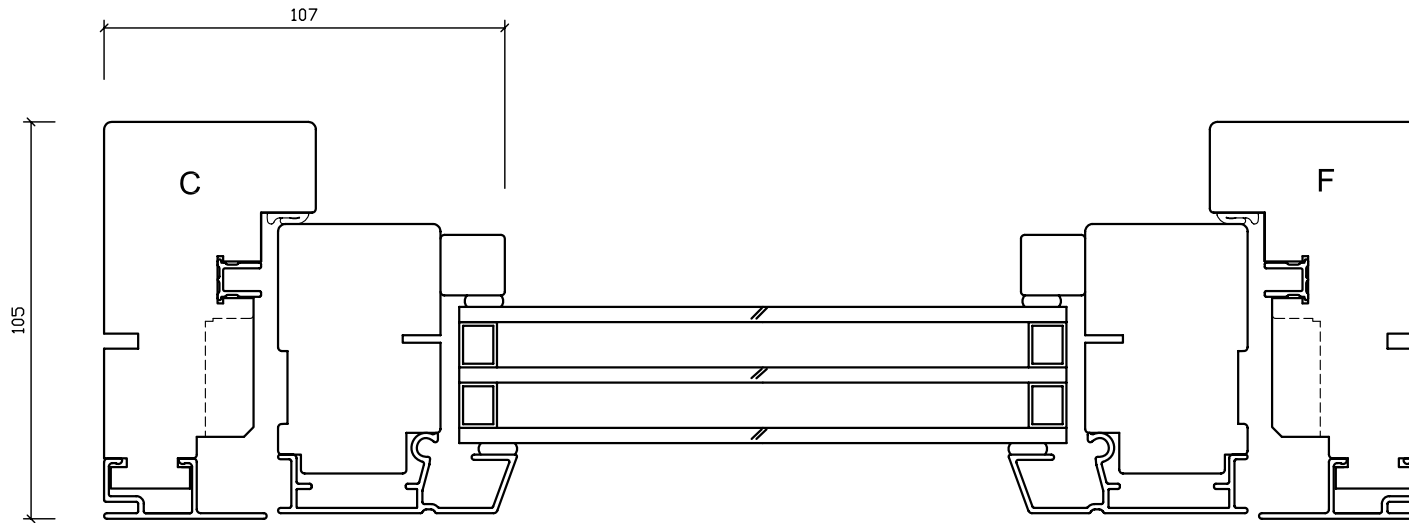



100
90
80
70
60
50
40
30
20
10

A	Tättningslist ändras till Q-lon.	2006-03-27	TE.	
Rev. no.	Description	Apply from	By	Checked
 kvillsfors fönster 570 16 Kvillsfors Tel. 0383-197 00 Fax. 197 29 www.kvillsforsfonster.se		FÖNSTER TYP KT337		
Drawn by	Date	Rev. date	Scale	Drawing No.
TTK	04.05.14		1:0	KT227-1




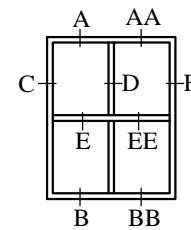
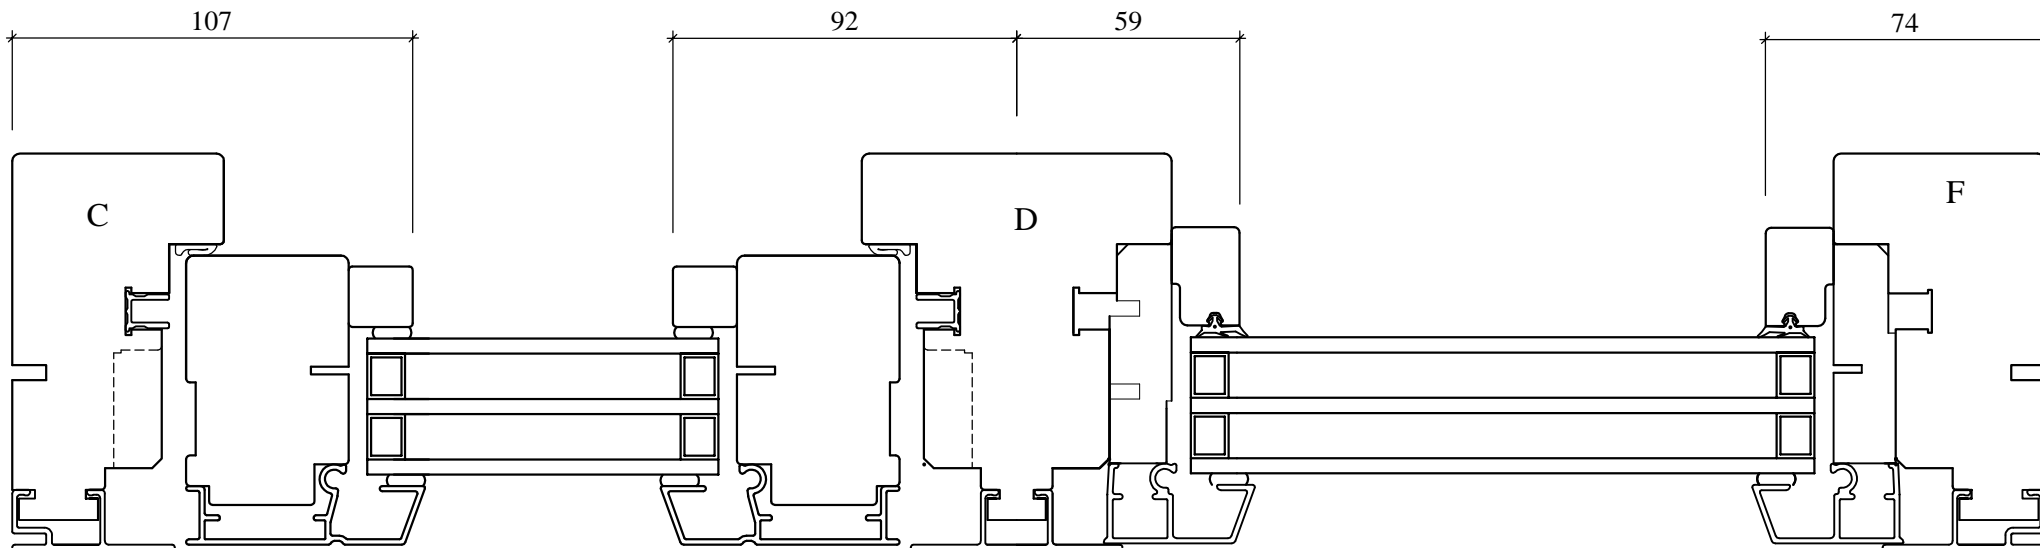
100
90
80
70
60
50
40
30
20
10

Rev. no.	Description	Apply from	By	Checked
	kvillsfors fönster 570 16 Kvillsfors Tel. 0383-197 00 Fax. 197 29 www.kvillsforsfonster.se	FÖNSTER TYP KT337		Drawing No. KT337:2
Drawn by	Date	Rev. date	Scale	
UK.	04-05-14		1:2	

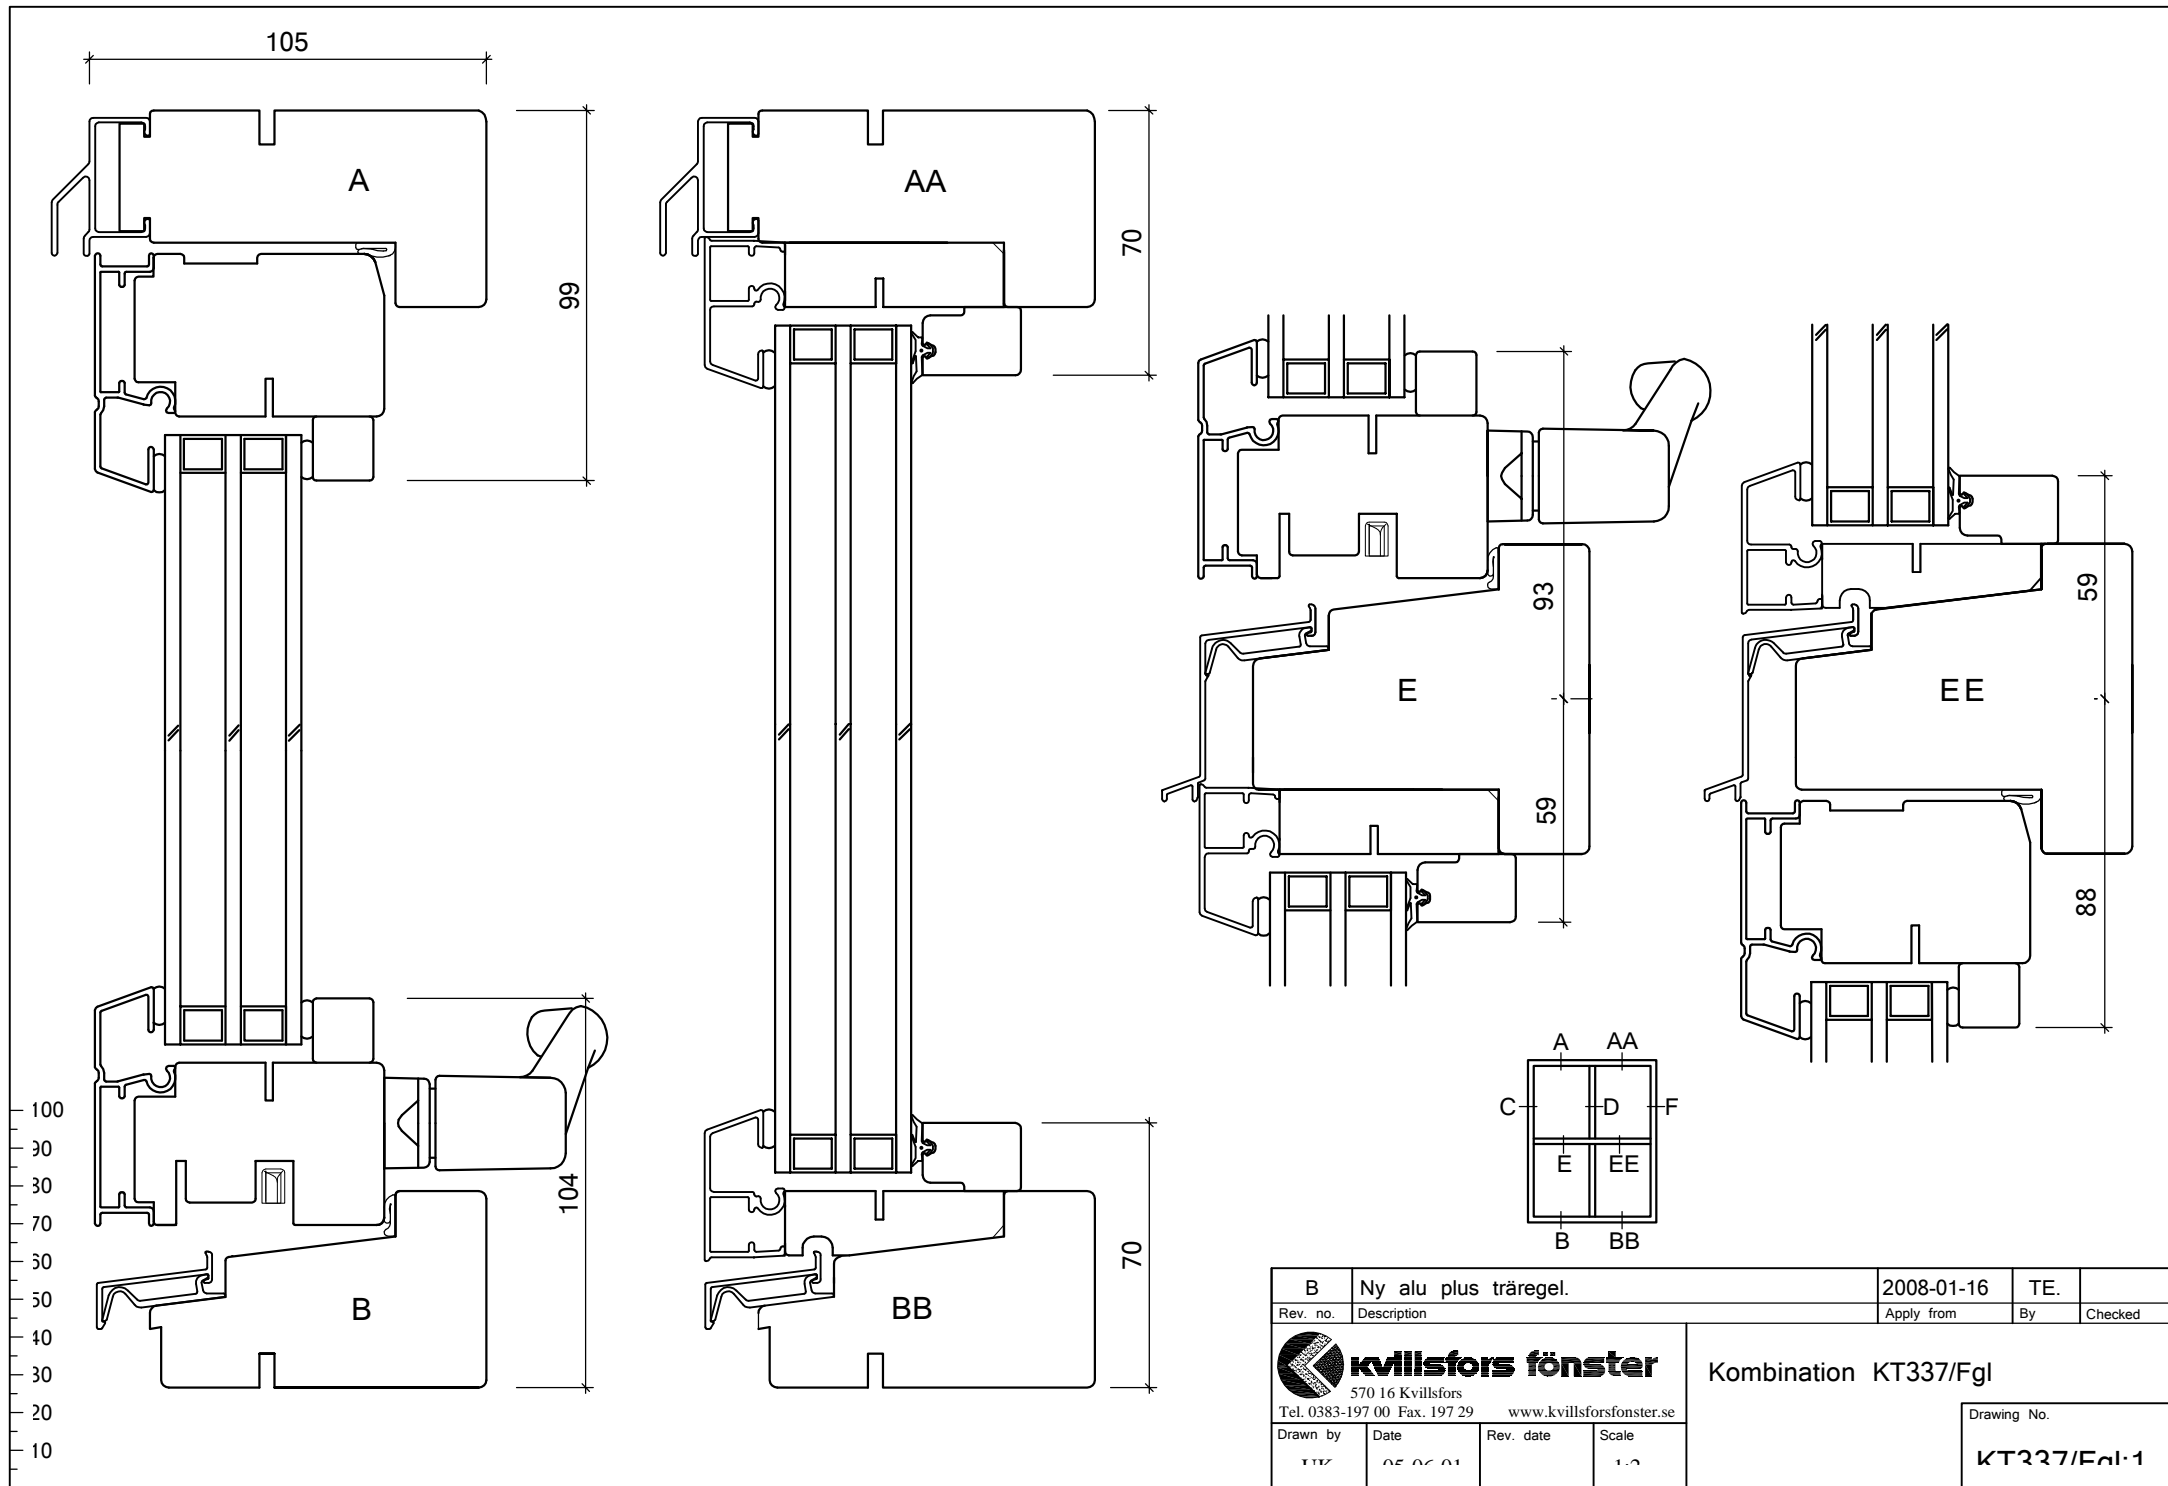


100
90
80
70
60
50
40
30
20
10

B	Ny alu plus träregel.	2008-01-16	TE.	
Rev. no.	Description	Apply from	By	Checked
 kvillsfors fönster 570 16 Kvillsfors Tel. 0383-197 00 Fax. 197 29 www.kvillsforsfonster.se		Kombination KT337/Fgl		
Drawn by	Date	Rev. date	Scale	Drawing No.
TTK	05 06 01		1:1	KT337/Fgl-1



100
90
80
70
60
50
40
30
20
10

A		Tättningslist ändrad till Q-lon list.		2006-03-27	TE.	
Rev. no.	Description	Apply from	By	Checked		
 kvillsfors fönster 570 16 Kvillsfors Tel. 0383-197 00 Fax. 197 29 www.kvillsforsfonster.se				Kombination KT337/Fgl		Drawing No.
Drawn by	Date	Rev. date	Scale	KT337/Fgl-2		
TK	05 06 01		1:2			